

MARION COUNTY SURVEYOR'S OFFICE



SECTION CORNER RECORD

DEBRA S. JENKINS
MARION COUNTY SURVEYOR

SEC. 16 TWN. 15_N RNG. 3_E

BRYAN F. CATLIN, PLS
TECHNICAL SUPERVISOR

Date: 7-20-09
Party Chief: Wilcoxen / Greene
Crew: Finney
Type of Marker: Harrison
Method of Establishment: County: 3-13-1992
IN S.P.C. E Zone, NAD 83
Name: 15031605
N: 499 151.491 6(m)
E: 53 740.653 5(m)

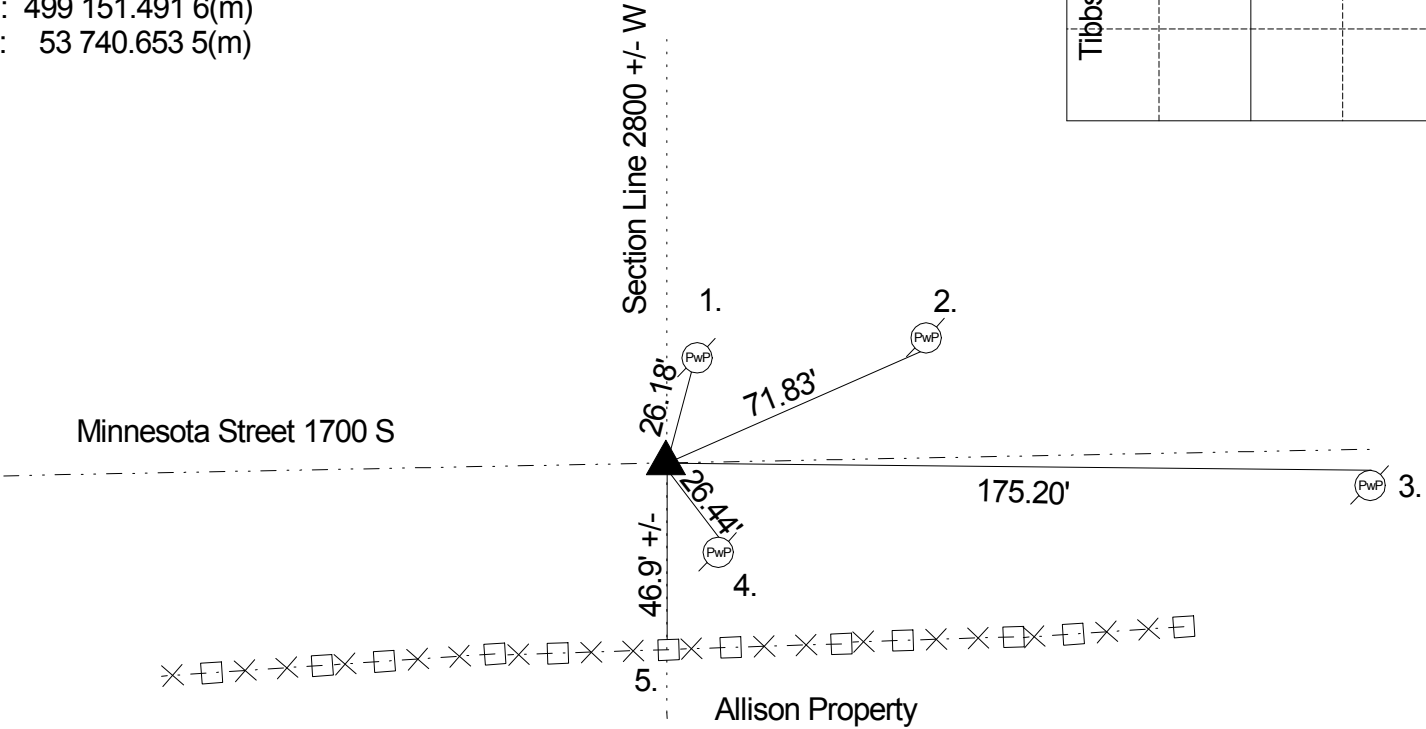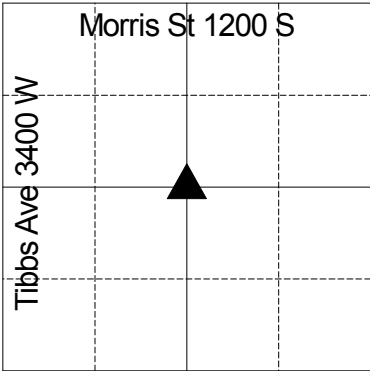

A survey by H.B. Fatout on March 4, 1870 indicates a set rock with the following witnesses: 24" hackberry bearing N 42 E 68.50 links and a 20" sycamore bearing N 47.25 W 77 links (Wayne Legal Book p. 48). Corner referenced by Monroe on 5/1/1961 and called a steel pin over stone 24" down. Corner referenced by MCS on 8/1/63 and called a stone and pin set over original stone 24" down. Corner referenced by Miller on 8/29/75 and called a RR spike over stone. Corner referenced by Wilcoxen on 3/13/92 and called a RR spike. Corner referenced by Kiste on 10/5/1999 and called a PK nail. Corner excavated by Wilcoxen on 12/2/2004 and a RR spike was found 3" down. No other points were found. A #205 cast iron Harrison monument was set in position as the corner. Corner referenced by Wilcoxen on 7/20/09 and called a Harrison monument.

REF.	DISTANCE	DESCRIPTION
1.	26.18'	PK nail SE PwP #205-561 B 8" up
2.	71.83'	PK nail SE PwP no # 12" up
3.	175.20'	Road nail N PwP #96-601A 12" up
4.	26.44'	PK nail N PwP #99-601A 3" up
5.	46.9' +/-	Due S to face of 6' chain link fence

THIS CORNER POSITION
REPRESENTS A "TITLE" CORNER
AND MAY NOT NECESSARILY
REPRESENT THE POSITION BASED
ON RECORD CORNERS